

MARION COUNTY SURVEYOR'S OFFICE



SECTION CORNER RECORD

DEBRA S. JENKINS
MARION COUNTY SURVEYOR

SEC. 6 TWN. 14_N RNG. 3_E

BRYAN F. CATLIN, PLS
TECHNICAL SUPERVISOR

Date: 7-30-09
Party Chief: Wilcoxon
Crew: Finney
Type of Marker: Harrison
Method of Establishment: County: 12-20-2001
IN S.P.C. E Zone, NAD 83 (1986)
Name: 14030602
N: 493 456.137 1(m)
E: 50 507.404 7(m)

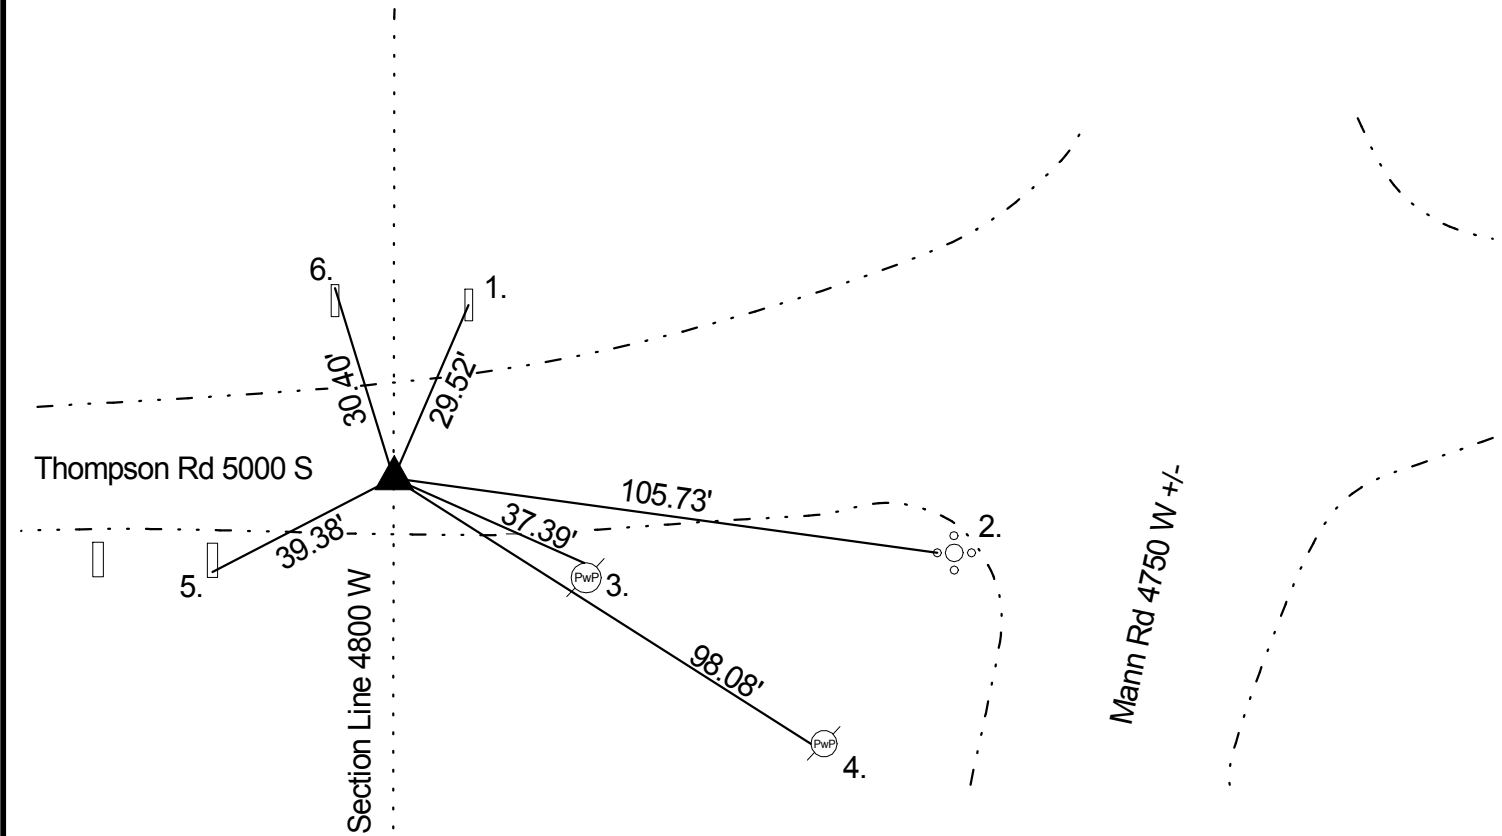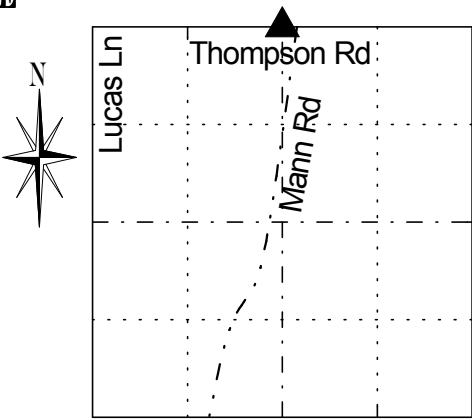

This is not an original GLO corner. Percy Hasbrook 3/1/1852 notes a rock found (Decatur Twp. Legal Survey Book pg. 10). Undated MCSO ties show a steel pin over stone. Monroe 10/7/1960 calls steel pin over stone 6" down. MCSO 5/8/1962 calls cast iron box. Miller 6/6/1975 calls brass plug in steel box. Gries 9/26/1986 calls brass plug in steel box. Whiteside 2/5/1992 calls brass plug in steel box. Kiste 7/16/1997 found boat spike at surface, brass plug in steel box 8" down, Harrison monument set. Kiste 7/18/1997 updated ties. Wilcoxon 12/20/2001 called Harrison. Wilcoxon 3/10/2006 called Harrison. Wilcoxon 7/30/2009 called Harrison.

REF	DISTANCE	DESCRIPTION
1.	29.52'	Cut 'x' center of concrete headwall
2.	105.73'	Cut 'x' W bolt of signal pole
3.	37.39'	PK nail N PwP #175-687 24" up
4.	98.08'	Mag nail W PwP no # 18" up
5.	39.38'	Cut 'x' S end concrete wall
6.	30.40'	Cut 'x' N end concrete headwall